
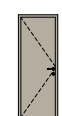
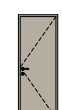
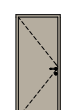
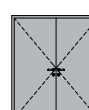
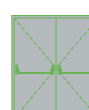
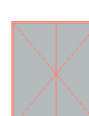


00 PORTE INTERNE PIANO TERRA				
CDP08- Elemento tecnico	Vista dal Lato Opposto al Lato delle Spallette	GNR01-Descrizione	SCR01- Resistenza al fuoco	SCR12- Uscita di sicurezza
P101 (US)		Porta interna 1200x2100, 2 ante, US	-	SI
P101a		Porta interna 1200x2100, 2 ante, REI60	REI 60	NO
P101b		Porta interna 1200x2100, 2 ante, REI120	REI 120	NO
P101b (US)		Porta interna 1200x2100, 2 ante, US REI120	REI 120	SI
P102		Porta interna 800x2100, 1 ante	-	NO
P102a		Porta interna 800x2100, 1 ante, REI60	REI 60	NO
P103a		Porta interna 900x2100, 1 ante, REI60	REI 60	NO
P104		Porta interna 1800x2100, 2 ante	-	NO
P104 (US)		Porta interna 1800x2100, 2 ante, US	-	SI
P104b (US)		Porta interna 1800x2100, 2 ante, US REI120	REI 120	SI

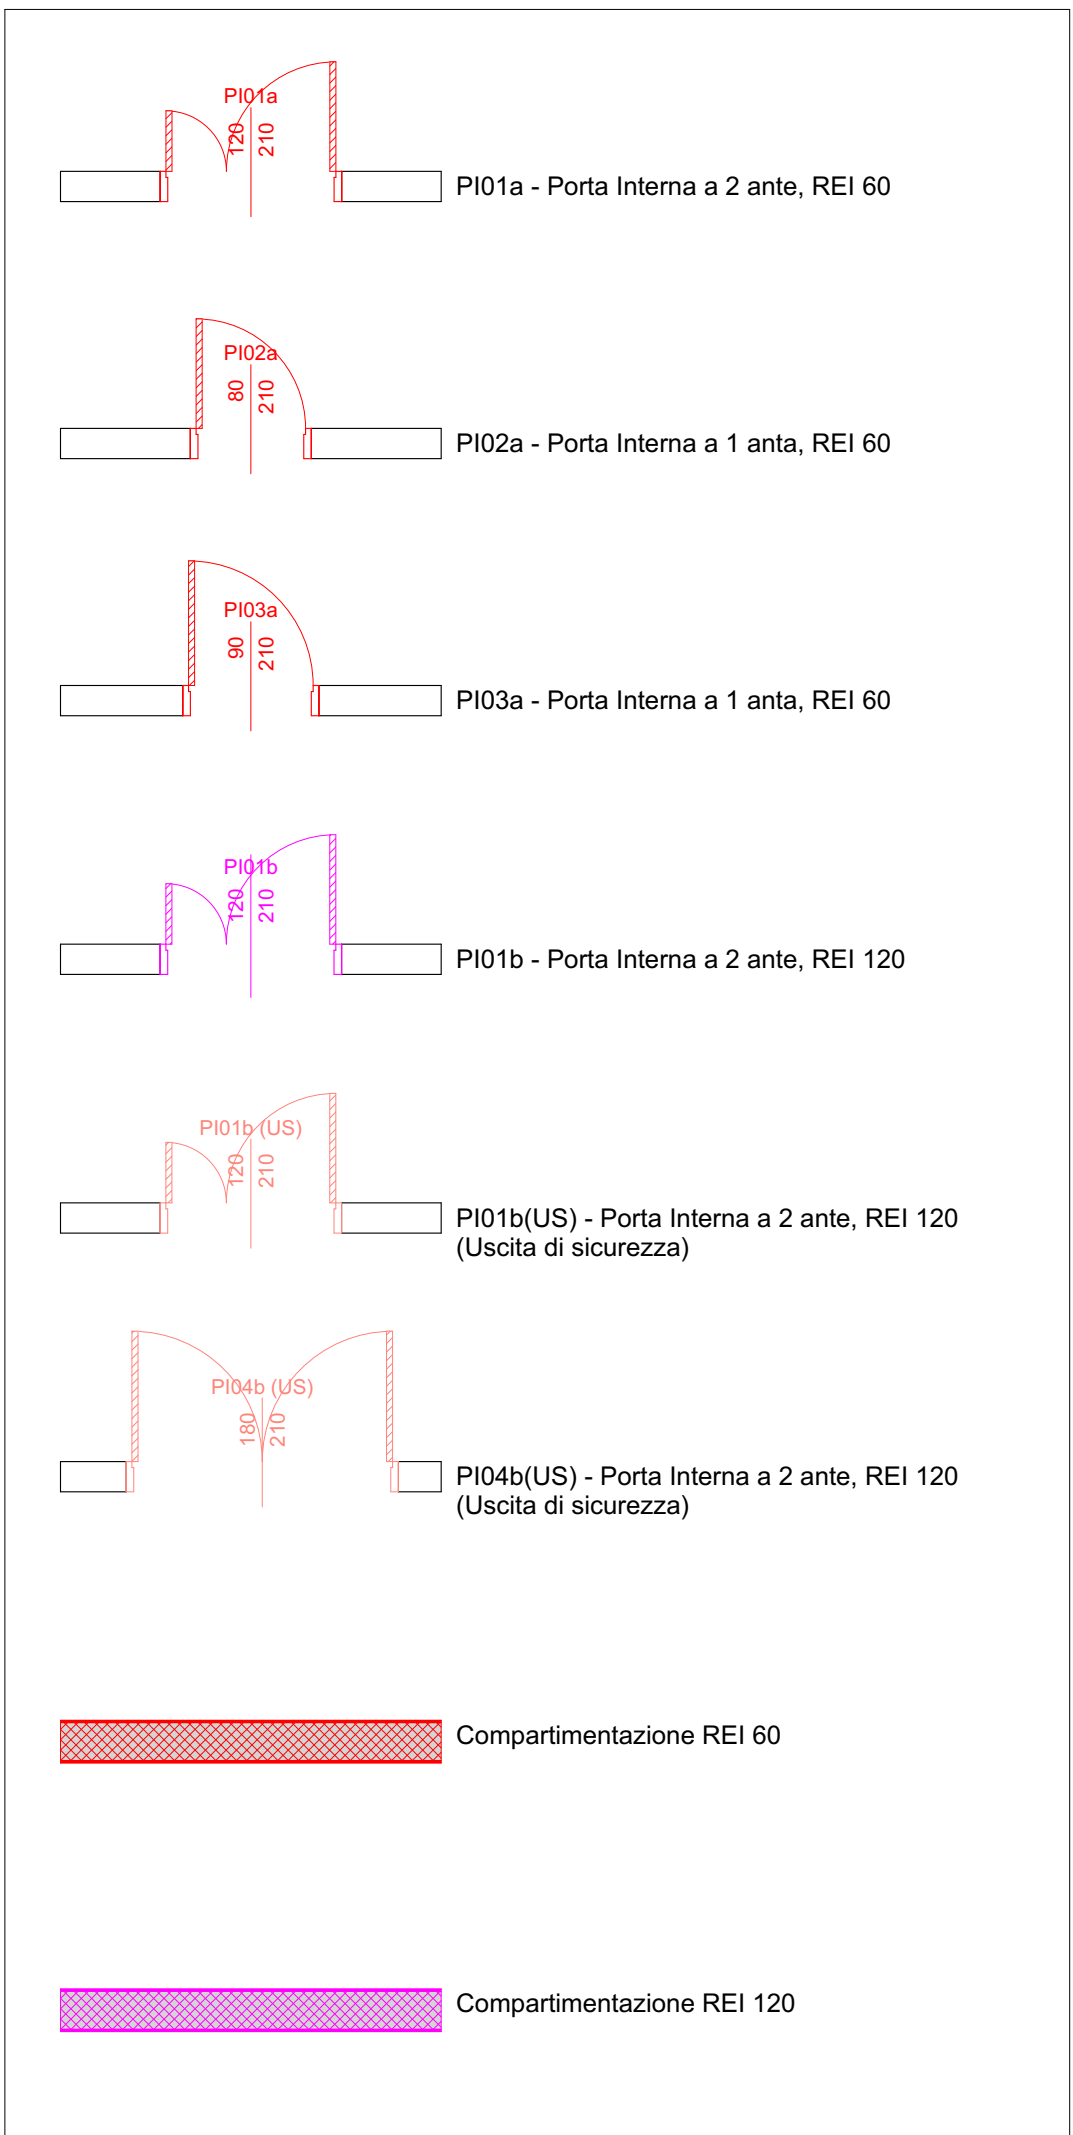

N. Zona	Nome Zona	ZONE				RAI	RAI minimo	RAI preferito
		Area Misurata	Altezza	Area Superficie delle Zone				
001	Altiro distributivo	181,67	368	34,15	-	-	-	-
002	Ufficio di presidenza	211,20	300	6,12	0,39	0,125	SI	-
003	Bidetileria	99,63	300	3,06	0,81	0,125	SI	-
004	Sala professori	34,28	300	9,18	0,27	0,125	SI	-
005	WC Docenti	270	0	0	-	-	-	-
006	WC Bassei	11,17	270	3,06	-	-	-	-
007	WC 17022	170,22	300	6,12	0,34	0,125	SI	-
008	Auditorium	233,30	653	0,00	-	-	-	-
009	Alcova speciale	57,38	367	21,42	0,37	0,125	SI	-
010	Alcova normale	50,96	367	15,30	0,39	0,125	SI	-
011	Alcova speciale	65,35	367	21,42	0,33	0,125	SI	-
012	Alcova normale	60,93	367	15,30	0,39	0,125	SI	-
013	WC Alunni	35,35	367	0,00	0,29	0,125	SI	-
014	WC Alunni	27,02	270	0,00	-	-	-	-
015	Alcova normale	60,93	367	15,30	0,30	0,125	SI	-
016	Disimpegno	19,65	300	0,00	-	-	-	-
017	Centralino telefonica	67,67	368	2,04	-	-	-	-
018	Deposito	23,26	270	1,09	-	-	-	-
019	guardia-biancamano	10,19	270	0,00	-	-	-	-
020	Correttivo orizzontale	270	270	74,68	-	-	-	-
021	Correttivo Orizzontale	24,91	340	0,00	-	-	-	-
022	Spogliatoio	7,11	270	0,00	-	-	-	-
023	Spogliatoio	6,22	270	0,00	-	-	-	-
024	Foyer	44,28	330	0,00	-	-	-	-
025	Disimpegno	13,33	330	0,00	-	-	-	-
026	Foyer	15,75	330	0,00	-	-	-	-
027	Quadrato centrale	5,51	368	0,00	-	-	-	-
028	Deposito	5,34	381	0,00	-	-	-	-
029	Laboratorio Musica	52,68	430	15,30	0,29	0,125	SI	-
030	Immobiliare	19,68	220	0,00	-	-	-	-

A bright, modern classroom with large windows, wooden floors, and yellow chairs. The room features a high ceiling with exposed wooden beams and long, horizontal light fixtures. The walls are white, and the floor is made of light-colored wood. Large windows on the left side offer a view of a green landscape. The room is furnished with white tables and yellow chairs, arranged in rows. A whiteboard is visible at the front of the room.